



Fasade Sør Husflidhallen

1:150

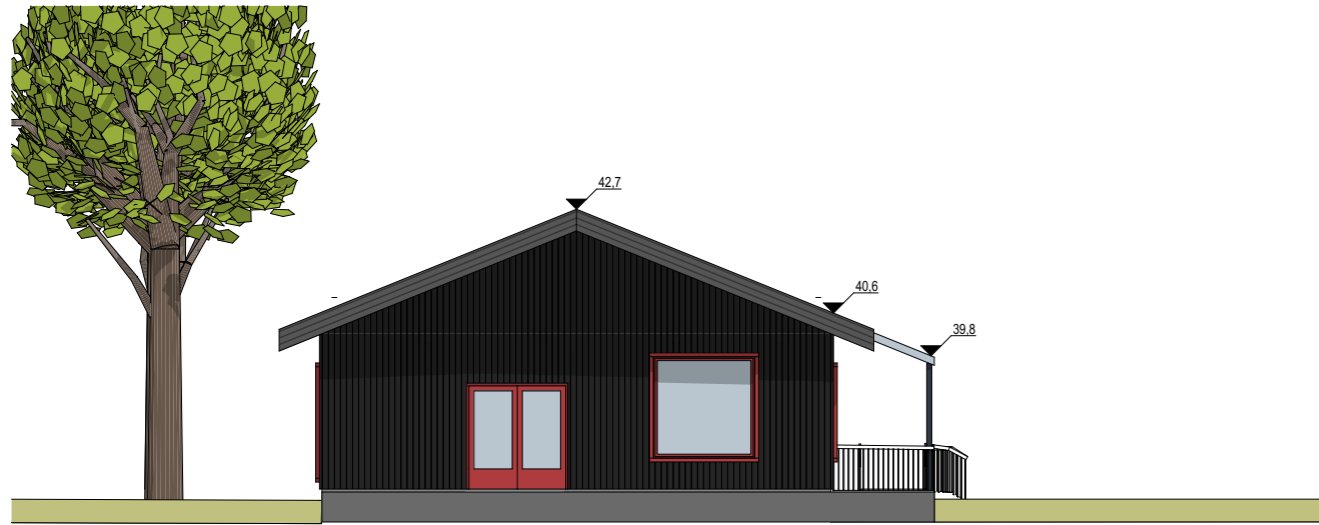

Fasade Øst Husflidhallen

1:150

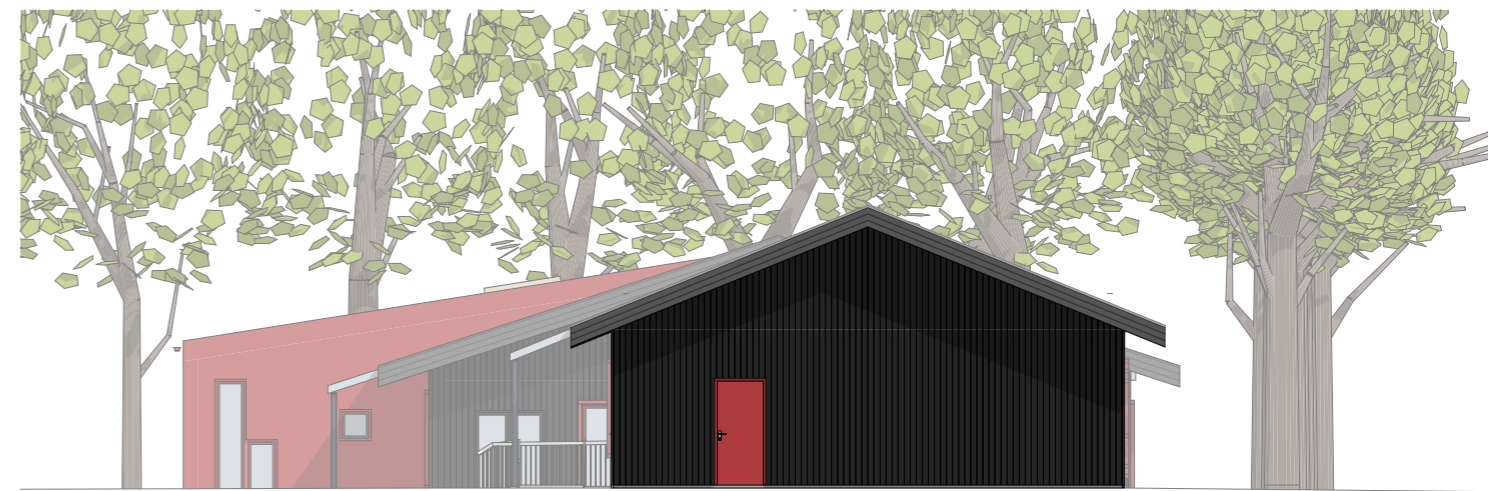

Fasade Vest Husflidhallen

1:150



Fasade Nord Husflidhallen

1:150